



SPECIFICATIONS	
SHELL WEIGHT	3100 LBS.
WATER WEIGHT	13055 LBS.
TOTAL SHELL & WATER WEIGHT	16155,2 LBS.
WATER VOLUME	265 Cu.Ft.
MAX WATER GAL.	1982 GAL.
SURFACE AREA	105.0 SQ. FT.
IAPMO#	1138
FDA#	2030305

SKID SUPPORT STRUCTURE* BONDED TO SPA


☒ 
 *SKIDS SUPPLIED BY NESPA


LIGHT NICHE
 SPA BRIGHT, 120 V, 100 WATT, 50' CORD, U.L. APPROVED

MAIN DRAIN

 AquaStar 32CDFLFR, 32" Channel Drain, Approved Max Flow Rate: Floor = 236 GPM @ 3.4 fps Wall = 136 GPM @ 1.9 fps V.G.B Approved Safety Drain

SIDEWALL SUCTION

 6" Round Hookup Puck Aquapro 6PHFAxxx Sumpless Suction Outlet Floor/Wall 224 GPM @ 6.3fps Complies w/ ANSI Code ASME A112.19.8-2007 & VGB 2008


SKIMMER
 FRONT ACCESS SKIMMER, NSF APPROVED

JET

 HYDRO INLETS
 1-1/2" WATER - 1-1/2" AIR
 HYDROAIR #10-5100
 COMPLIES W/ ANSI CODE ASME A112.19.8-07 U.L. APPROVED


RETURN

 INLET FITTINGS
 1-1/2" WALL TYPE W/ EYEBALL
 HYDROAIR #10-3500
 COMPLIES W/ ANSI CODE ASME A112.19.8-07 U.L. APPROVED

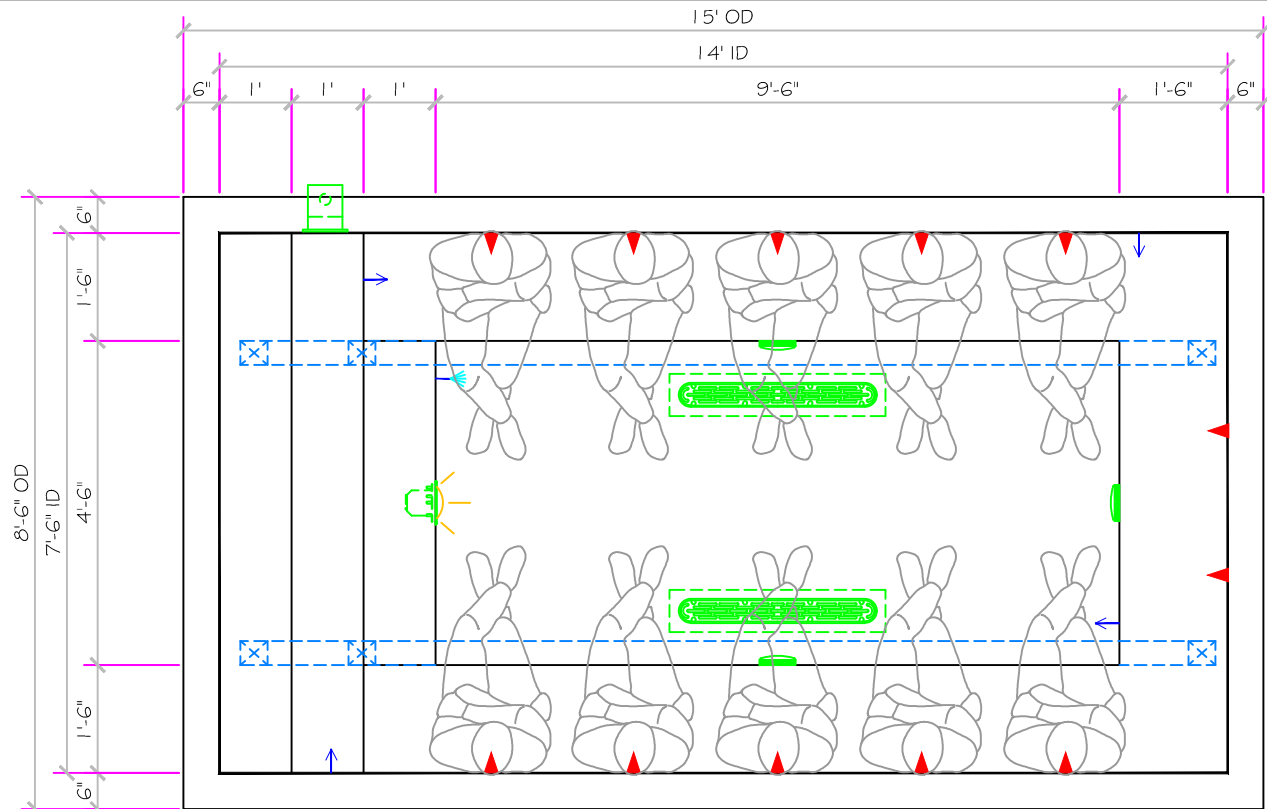FILL

 INLET FITTINGS
 1-1/2" WALL TYPE W/ EYEBALL
 HYDROAIR #10-3500
 COMPLIES W/ ANSI CODE ASME A112.19.8-07 U.L. APPROVED

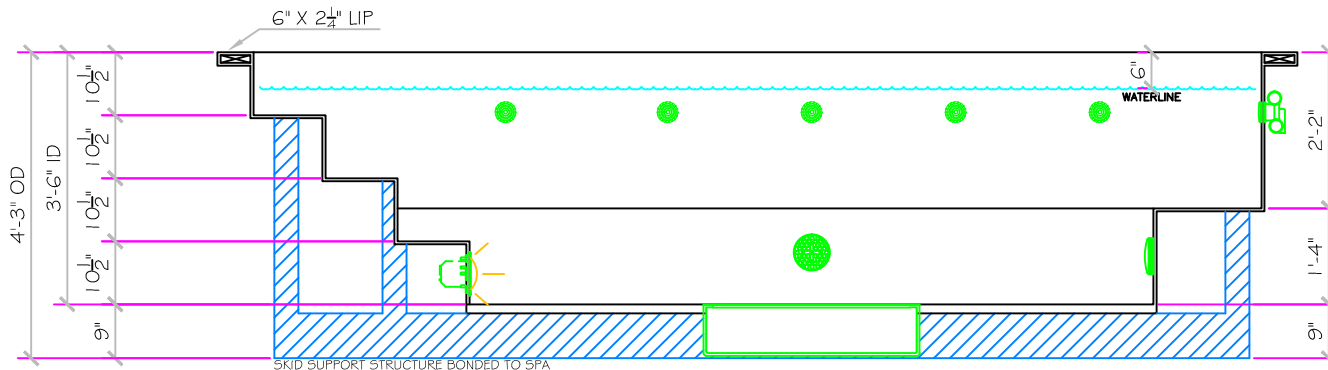

14' LEGACY
 ALL TILED SPA - Fits 10 Adults



NESPA ENTERPRISES INC.

2800 Richter Ave. Ste. C Oroville, CA 95966


Office: (530) 534-9910

Fax: (530) 534-9915

E-Mail: jim@tiledspas.com Web Site: www.tiledspas.com



SCALE
 3/8" = 1'

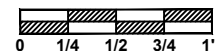

DWG TYPE
 SD3

DWG NAME
 RESIDENTIAL MODELS 2013

DATE
 3/15/2013

SHEET
 PAGE 1 OF 1